



TOP

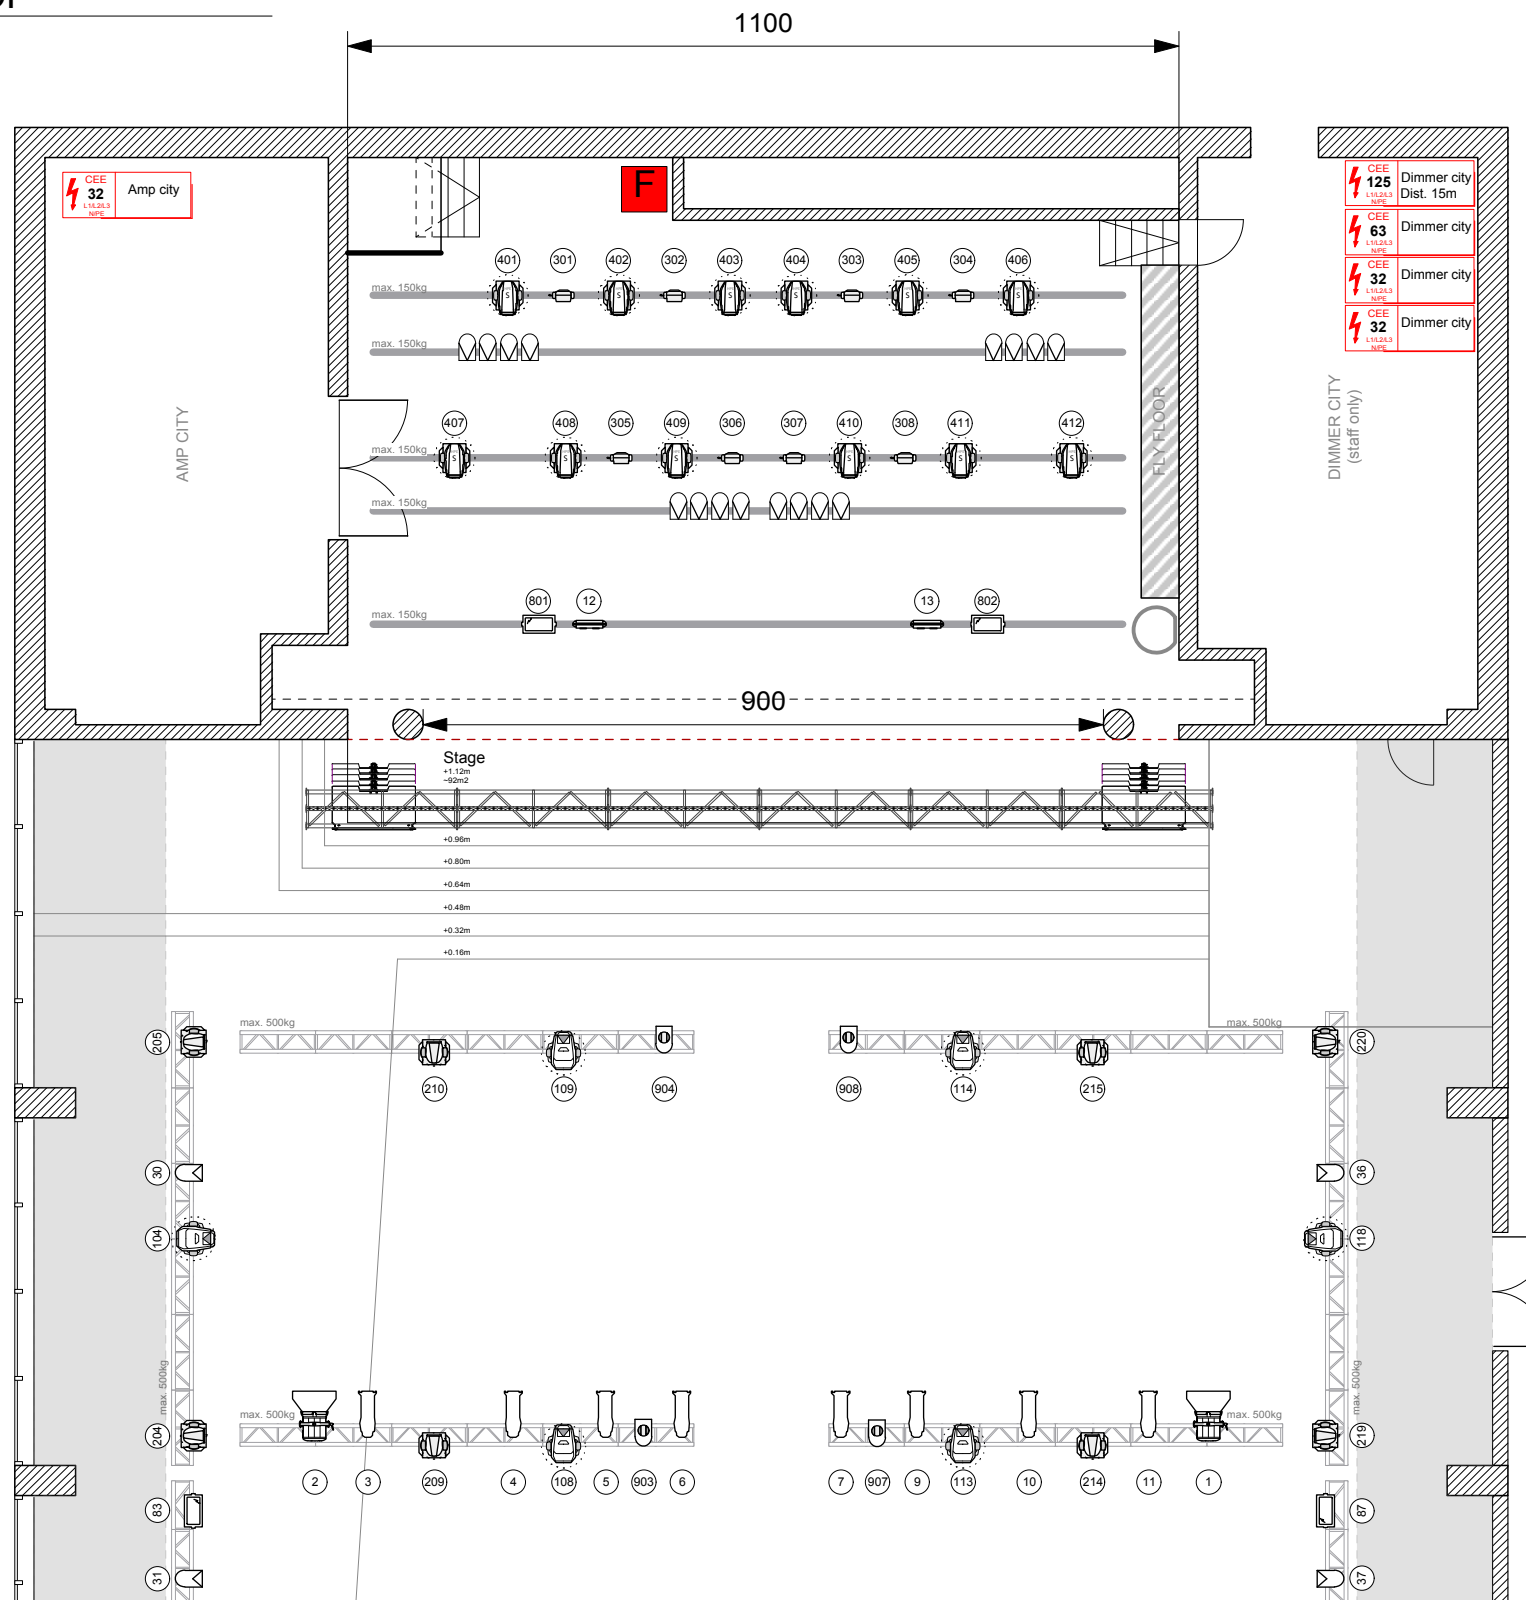

SECTION

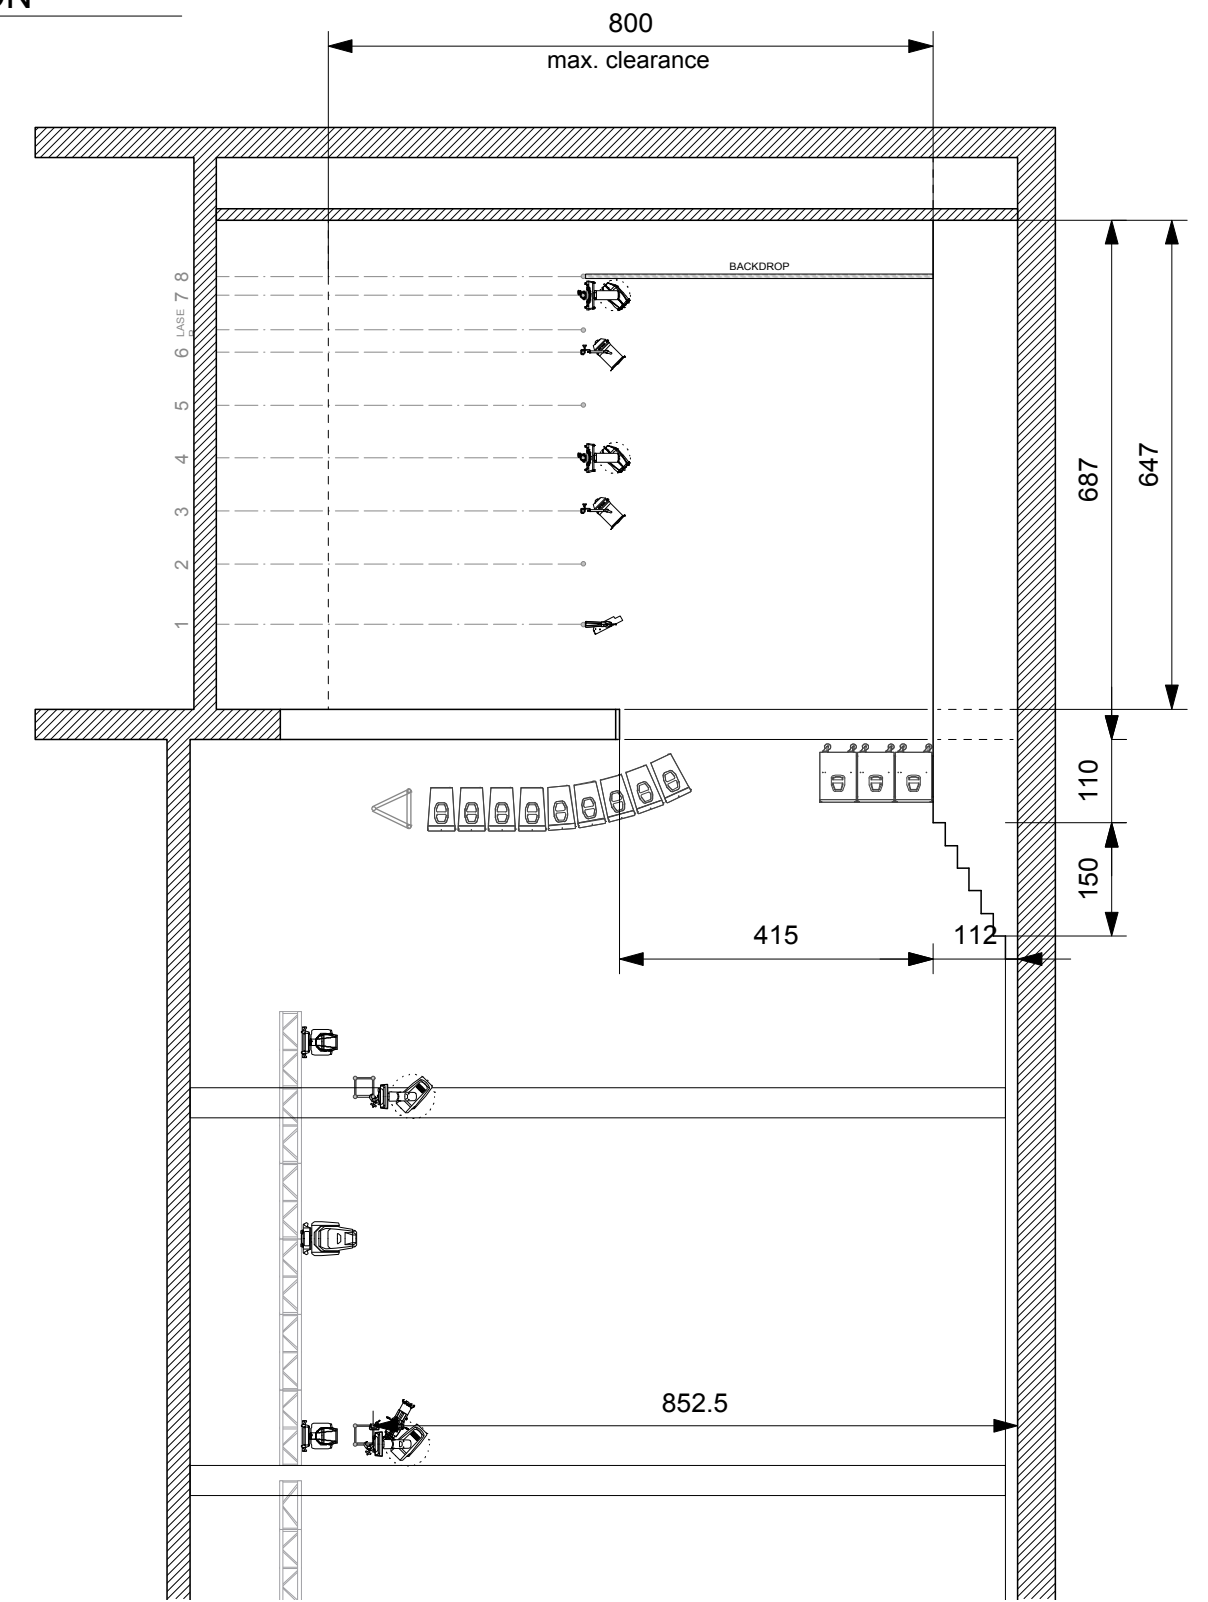

MAXIMUM WEIGHT LOADS
 On-stage flybars: 150 kg
 Individual truss beams: 500 kg

	CLAY PAKY Alpha Spot HPE 700	12		ETC Source 4 Zoom 15-30 short	8		PAR 64 WFL	12
	HES SolaWash FX 1000	18		ARRI True Blue ST2/3	2	Additional hire equipment		
	MARTIN MAC Aura	8		PAR 64 LED Full Colour	8		CLAY PAKY Sharpy	20
	MARTIN Atomic 3000	6		PAR 64 ACL	16	additional hire equipment will be charged separately		
	4-Lite Blinder	2						

DESIGNLIGHT

Project: X-TRA	Customer: X-TRA Events	Drawing title: Stage Plan Top View / Side View	Date event: 2017	Order N°:	Plan N°: 1	Scale: 1:100	Plan format: A4
Drawn by: GS	Project manager:	Drawing Date: 13.01.2017	Revisions:	Sign:	Changes:	Date:	
		X-tra Events Limmatstrasse 118 CH - 8031 Zürich info@x-tra.ch www.x-tra.ch		Tel: +41 (0)44 448 15 00 Fax: +41 (0)44 448 15 01			