


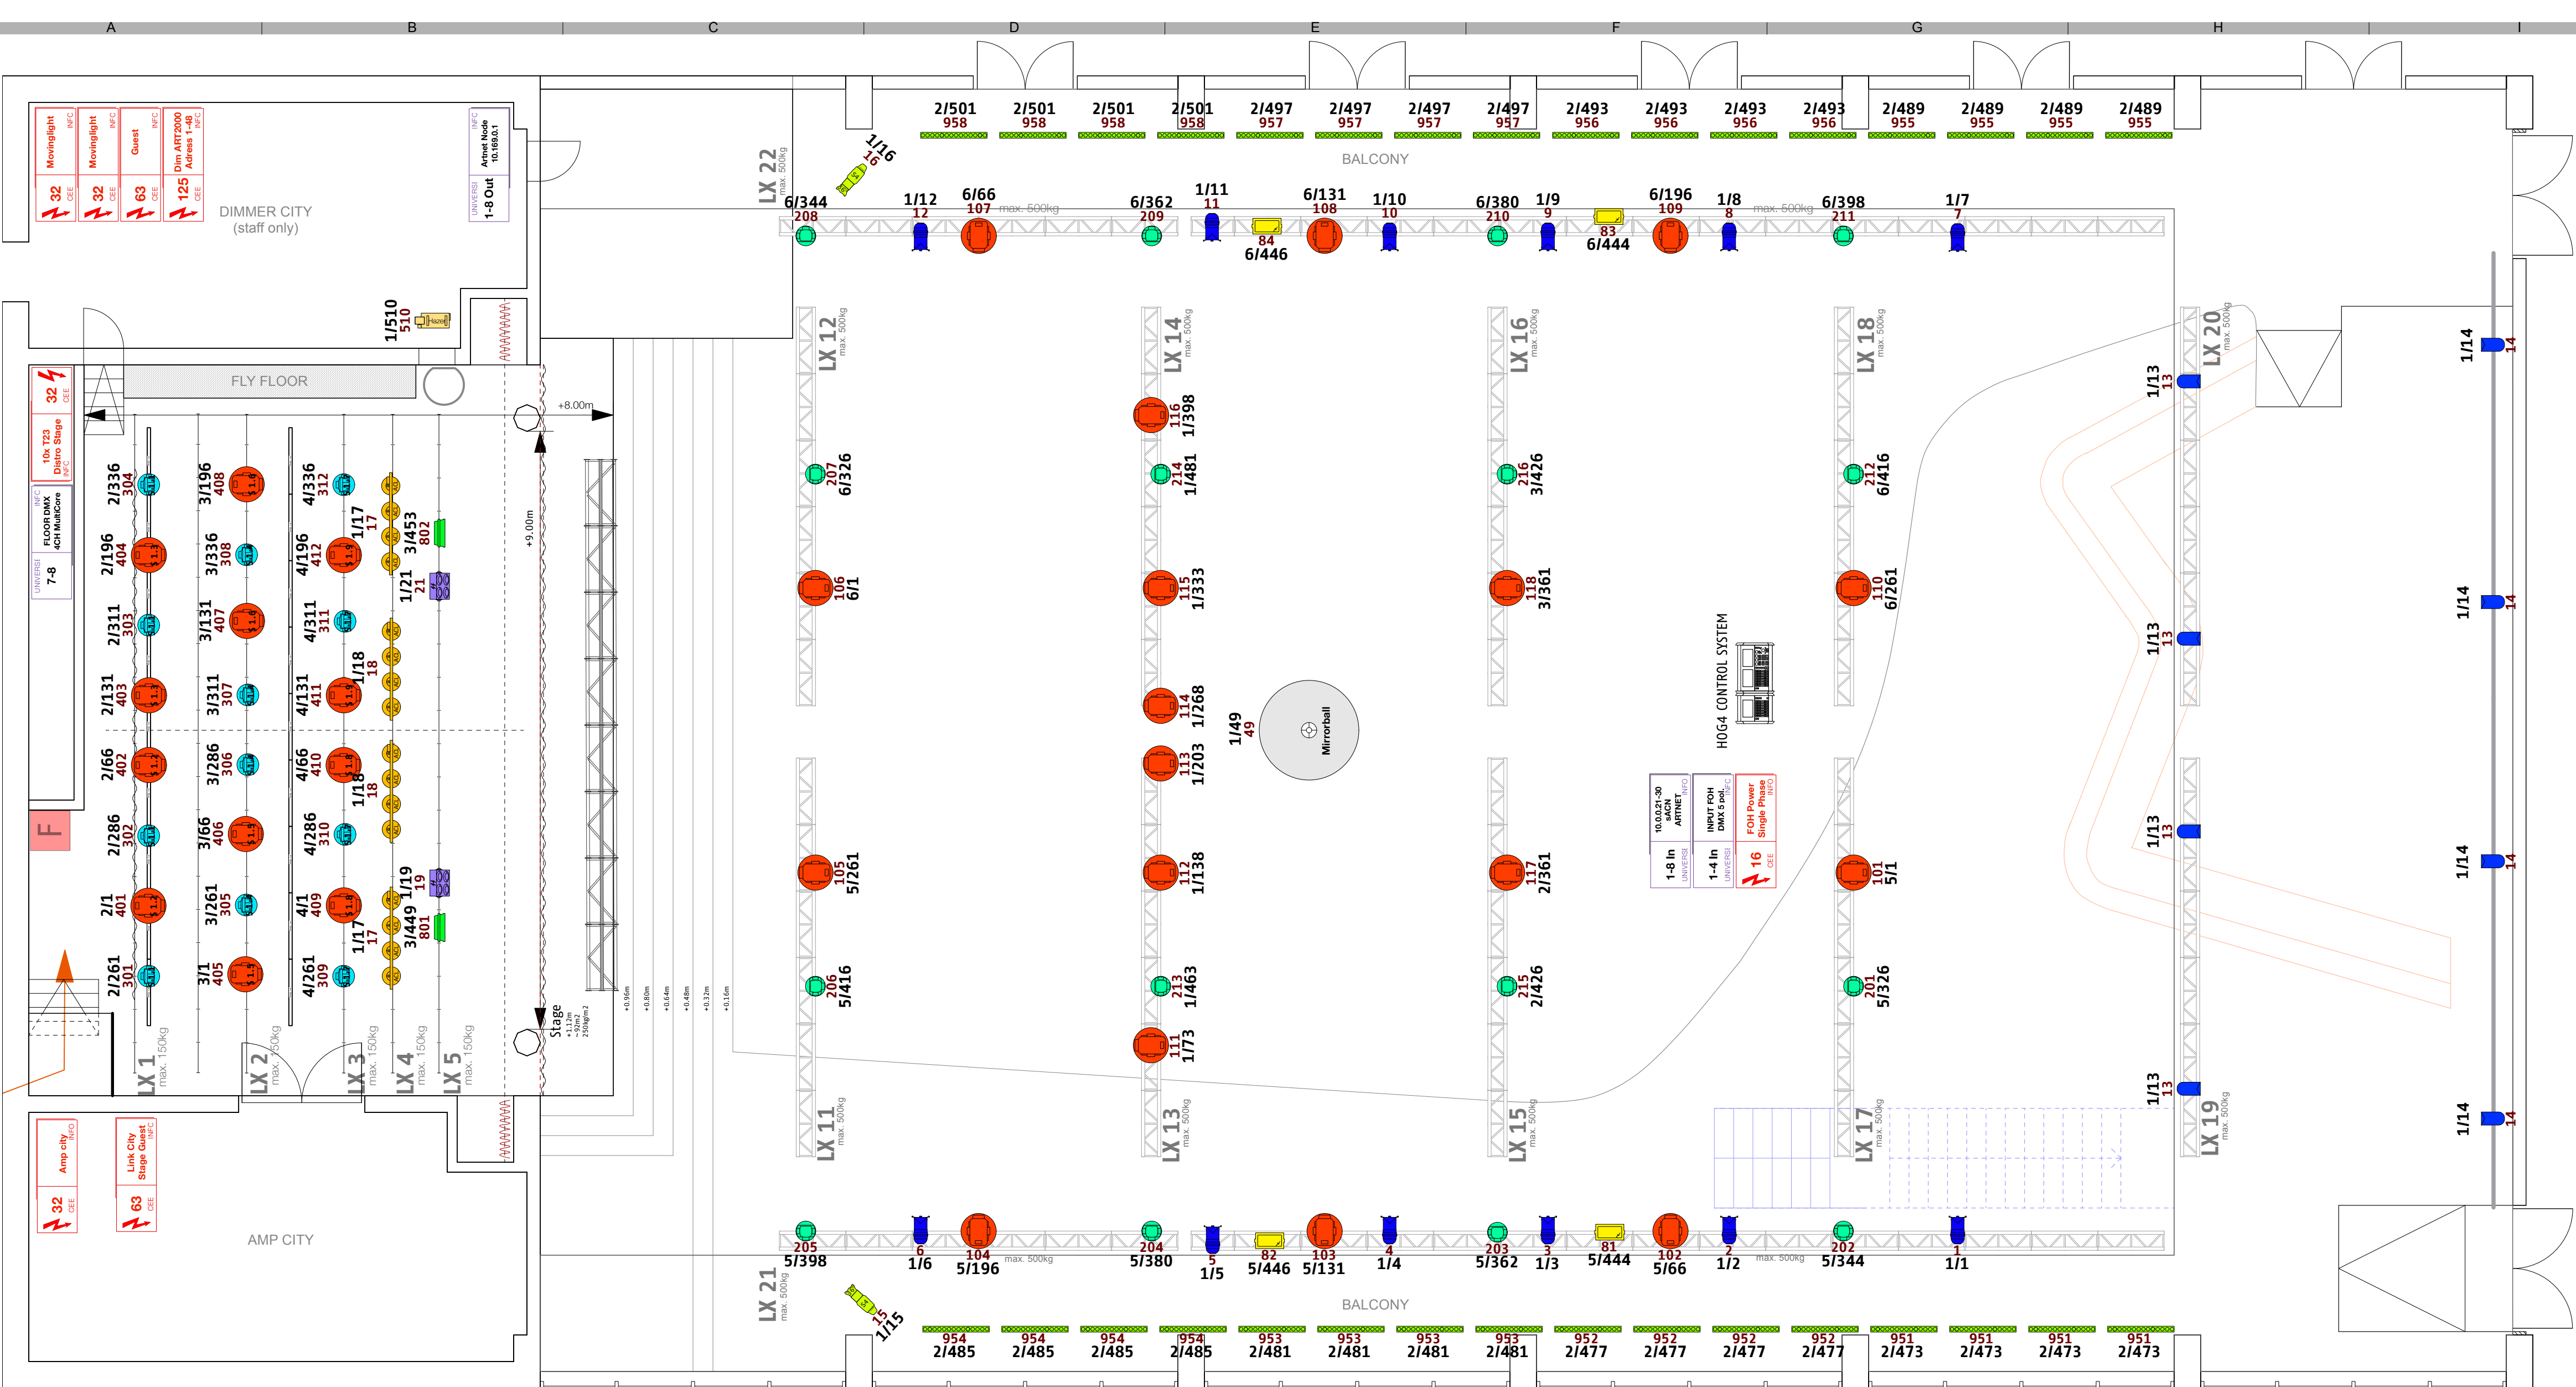

FIXTURE STAGE


	AYRTON Rivalle Profile Ext. Mode 65CH	INFO	Count
	MARTIN MAC Aura Ext. Mode 25CH	INFO	Count
	STAGE BLINDER 4 2 CH	INFO	Count
	MARTIN Atomic 3000 4 CH	INFO	Count
	JEM Compact Hazer Pro 3 CH	INFO	Count

LIGHT CONTROL

	HOG 4 FULLBOAR	INFO	Count
	HOG 4 PLAYBACK WING	INFO	Count

FIXTURE HALL

	AYRTON Rivalle Profile Ext. Mode 65CH	INFO	Count
	MARTIN ERA 150 Wash BASIC Mode 18CH	INFO	Count
	Expolite ELP 80 RGBW 4CH	INFO	Count
	PAR 64 MFL 1 CH	INFO	Count
	PAR 56 MFL 1 CH	INFO	Count
	DISCO STROBE 2 CH DS	INFO	Count
	ETC S4 36Degree 1 CH	INFO	Count

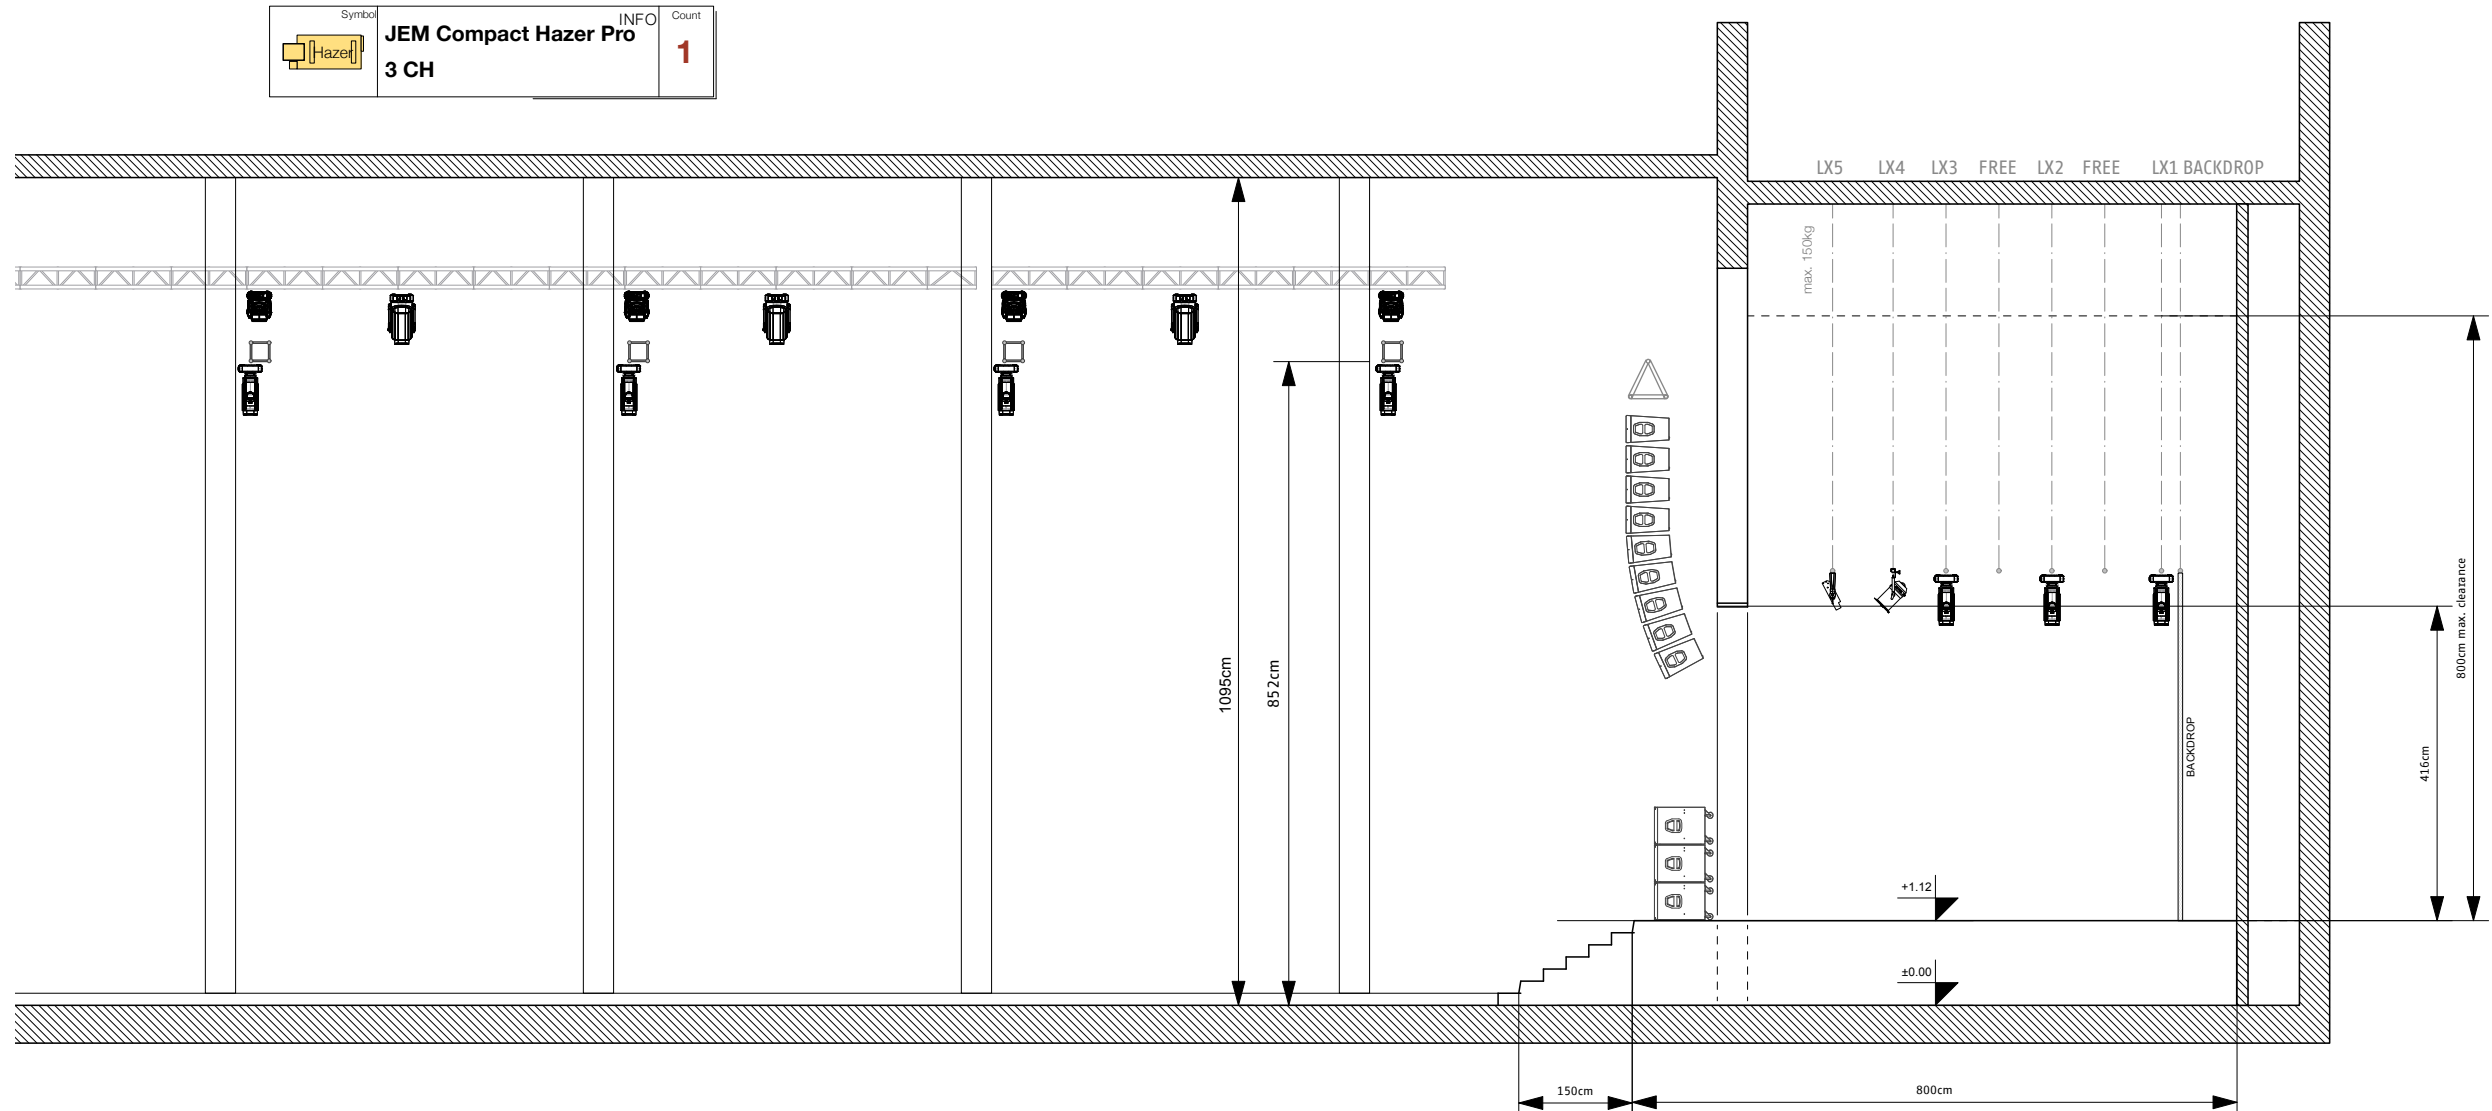

FIXTURE LIST				
FIX ID	FIXTURE	ADR	LX	DMX CH
1	PAR 64 MFL Ambi	1/1	LX21.1	1
2	PAR 64 MFL Ambi	1/2	LX21.1	1
3	PAR 64 MFL Ambi	1/3	LX21.1	1
4	PAR 64 MFL Ambi	1/4	LX21.1	1
5	PAR 64 MFL Ambi	1/5	LX21.1	1
6	PAR 64 MFL Ambi	1/6	LX21.1	1
7	PAR 64 MFL Ambi	1/7	LX22.1	1
8	PAR 64 MFL Ambi	1/8	LX22.1	1
9	PAR 64 MFL Ambi	1/9	LX22.1	1
10	PAR 64 MFL Ambi	1/10	LX22.1	1
11	PAR 64 MFL Ambi	1/11	LX22.1	1
12	PAR 64 MFL Ambi	1/12	LX22.1	1
13	PAR 56 MFL Ambi	1/13	LX19	1
14	PAR 56 MFL Ambi	1/14	LX20	1
15	ETC Source4 36deg	1/15	HALL	1
16	ETC Source4 36deg	1/16	HALL	1
17	ACL 4 Bar	1/17	LX4	1
18	ACL 4 Bar	1/18	LX4	1
19	Stage Blinder	1/19	LX5	1
21	Stage Blinder	1/21	LX5	1
23	Balcony Light Bulbs	1/23	HALL	1
24	Wall Pinspot	1/24	HALL	1
25	DIM TRUSS	1/25	HALL	1
26	DIM TRUSS	1/26	HALL	1
27	DIM TRUSS	1/27	HALL	1
28	DIM TRUSS	1/28	HALL	1
29	DIM TRUSS	1/29	HALL	1
30	DIM TRUSS	1/30	HALL	1
31	PAR 16 Curtain	1/31	HALL	1
32	PAR 16 Lounge	1/32	HALL	1
49	MIRRORBALL SPIN	1/49	HALL	1
50	SWITCH	1/50	CITY	1
51	SWITCH	1/51	CITY	1
52	SWITCH	1/52	CITY	1
53	SWITCH	1/53	CITY	1
54	SWITCH	1/54	CITY	1
55	SWITCH	1/55	CITY	1
56	SWITCH	1/56	CITY	1
57	SWITCH	1/57	CITY	1
58	SWITCH	1/58	CITY	1
59	SWITCH	1/59	CITY	1
60	SWITCH	1/60	CITY	1
61	Martin Jem Smoke	1/61	HALL	1
62	Martin Jem Smoke	1/62	HALL	1
63	Martin AF 1 Fan	1/63	HALL	1
64	Martin AF 1 Fan	1/64	HALL	1
81	Disco Strobe	5/444	LX21.1	2
82	Disco Strobe	5/446	LX21.1	2
83	Disco Strobe	6/444	LX22.1	2
84	Disco Strobe	6/446	LX22.1	2
101	Aryton Rivalle Profile	5/1	LX17	65
102	Aryton Rivalle Profile	5/66	LX21.1	65
103	Aryton Rivalle Profile	5/131	LX21	65
104	Aryton Rivalle Profile	5/196	LX21	65
105	Aryton Rivalle Profile	5/261	LX11	65
106	Aryton Rivalle Profile	6/1	LX12	65
107	Aryton Rivalle Profile	6/66	LX22	65
108	Aryton Rivalle Profile	6/131	LX22	65
109	Aryton Rivalle Profile	6/196	LX22.1	65
110	Aryton Rivalle Profile	6/261	LX18	65
111	Aryton Rivalle Profile	1/73	LX13	65
112	Aryton Rivalle Profile	1/138	LX13	65
113	Aryton Rivalle Profile	1/203	LX13	65
114	Aryton Rivalle Profile	1/268	LX14	65
115	Aryton Rivalle Profile	1/333	LX14	65
116	Aryton Rivalle Profile	1/398	LX14	65
117	Aryton Rivalle Profile	2/361	LX15	65
118	Aryton Rivalle Profile	3/361	LX16	65
201	Martin ERA 150 Wash	5/326	LX17	18
202	Martin ERA 150 Wash	5/344	LX21.1	18
203	Martin ERA 150 Wash	5/362	LX21.1	18
204	Martin ERA 150 Wash	5/380	LX21	18
205	Martin ERA 150 Wash	5/398	LX21	18
206	Martin ERA 150 Wash	5/416	LX11	18
207	Martin ERA 150 Wash	6/326	LX12	18
208	Martin ERA 150 Wash	6/344	LX22	18
209	Martin ERA 150 Wash	6/362	LX22	18
210	Martin ERA 150 Wash	6/380	LX22.1	18
211	Martin ERA 150 Wash	6/398	LX22.1	18
212	Martin ERA 150 Wash	6/416	LX18	18
213	Martin ERA 150 Wash	1/463	LX13	18
214	Martin ERA 150 Wash	1/481	LX14	18
215	Martin ERA 150 Wash	2/426	LX15	18
216	Martin ERA 150 Wash	3/426	LX16	18
301	Martin Mac Aura	2/261	LX1	25
302	Martin Mac Aura	2/286	LX1	25
303	Martin Mac Aura	2/311	LX1	25
304	Martin Mac Aura	2/336	LX1	25
305	Martin Mac Aura	3/261	LX2	25
306	Martin Mac Aura	3/286	LX2	25
307	Martin Mac Aura	3/311	LX2	25
308	Martin Mac Aura	3/336	LX2	25
309	Martin Mac Aura	4/261	LX3	25
310	Martin Mac Aura	4/286	LX3	25
311	Martin Mac Aura	4/311	LX3	25
312	Martin Mac Aura	4/336	LX3	25
401	Aryton Rivalle Profile	2/1	LX1	65
402	Aryton Rivalle Profile	2/66	LX1	65
403	Aryton Rivalle Profile	2/131	LX1	65
404	Aryton Rivalle Profile	2/196	LX1	65
405	Aryton Rivalle Profile	3/1	LX2	65
406	Aryton Rivalle Profile	3/66	LX2	65
407	Aryton Rivalle Profile	3/131	LX2	65
408	Aryton Rivalle Profile	3/196	LX2	65
409	Aryton Rivalle Profile	4/1	LX3	65
410	Aryton Rivalle Profile	4/66	LX3	65
411	Aryton Rivalle Profile	4/131	LX3	65
412	Aryton Rivalle Profile	4/196	LX3	65
510	Martin Compact Hazer Pro	1/510	CITY	3
801	Martin Atomic 3000	3/449	LX5	4
802	Martin Atomic 3000	3/453	LX5	4
951	Expolite ELP 80	2/473	ROOF	4
952	Expolite ELP 80	2/477	ROOF	4
953	Expolite ELP 80	2/481	ROOF	4
954	Expolite ELP 80	2/485	ROOF	4
955	Expolite ELP 80	2/489	ROOF	4
956	Expolite ELP 80	2/493	ROOF	4
957	Expolite ELP 80	2/497	ROOF	4
958	Expolite ELP 80	2/501	ROOF	4